




340x340

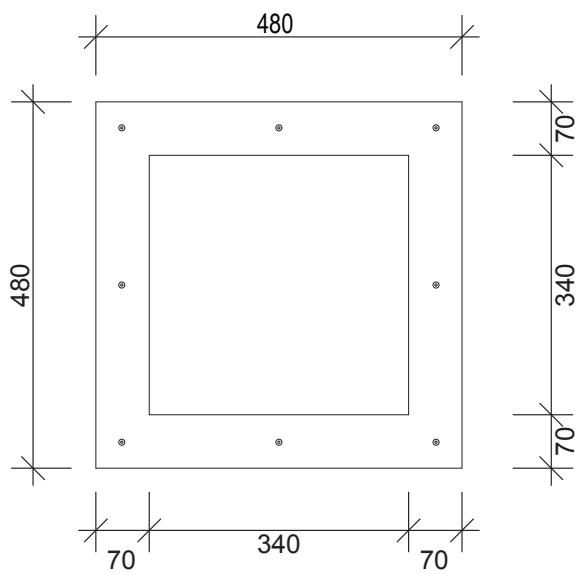


Front Elevation

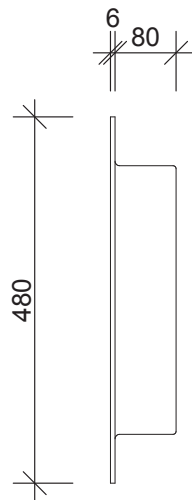


Side Elevation

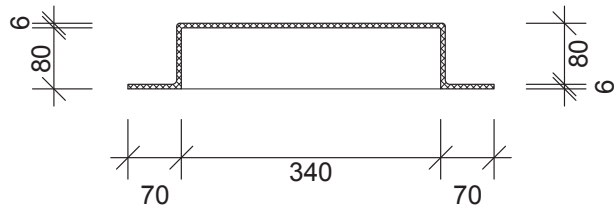

Section

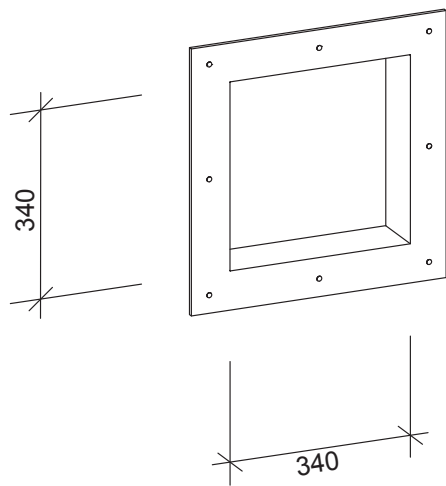




Perspective

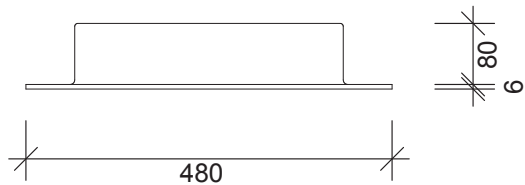

Plan

Note: Footrest option also available @ 180x120:

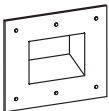

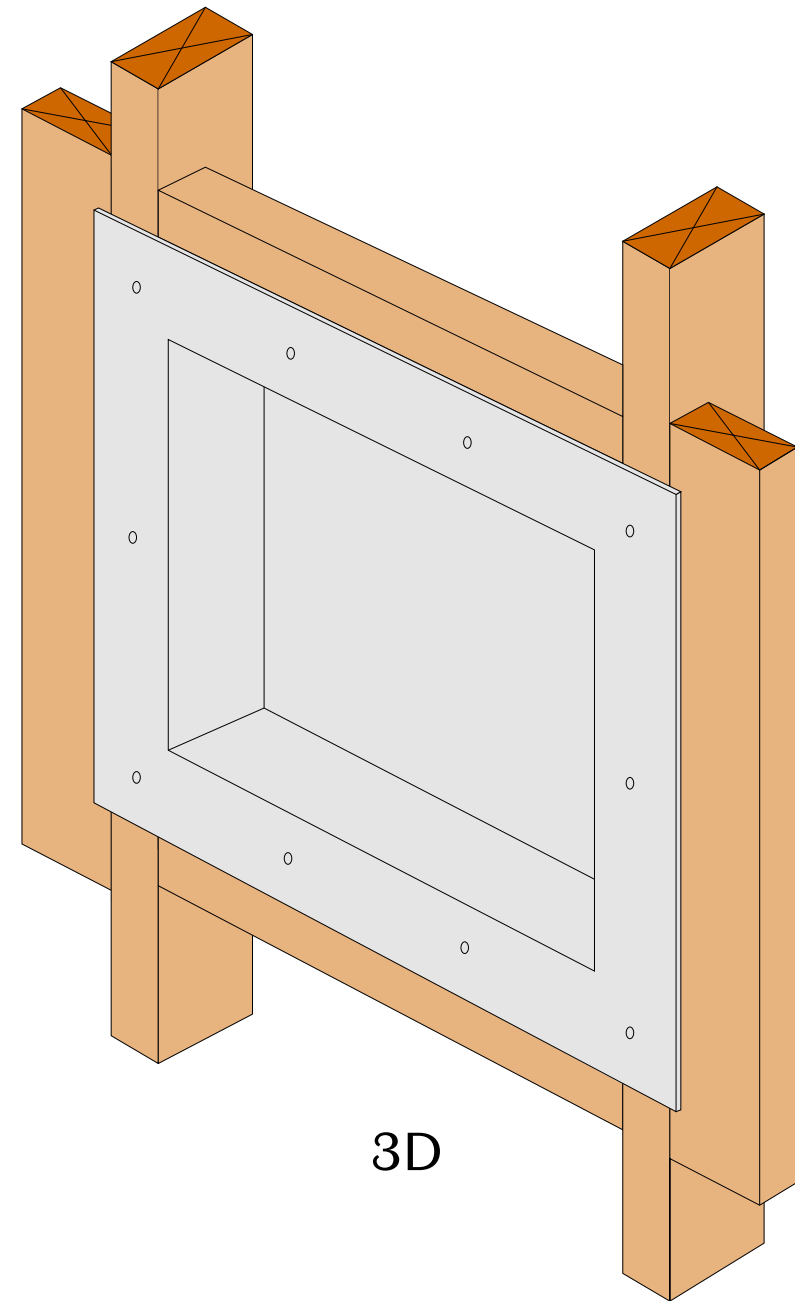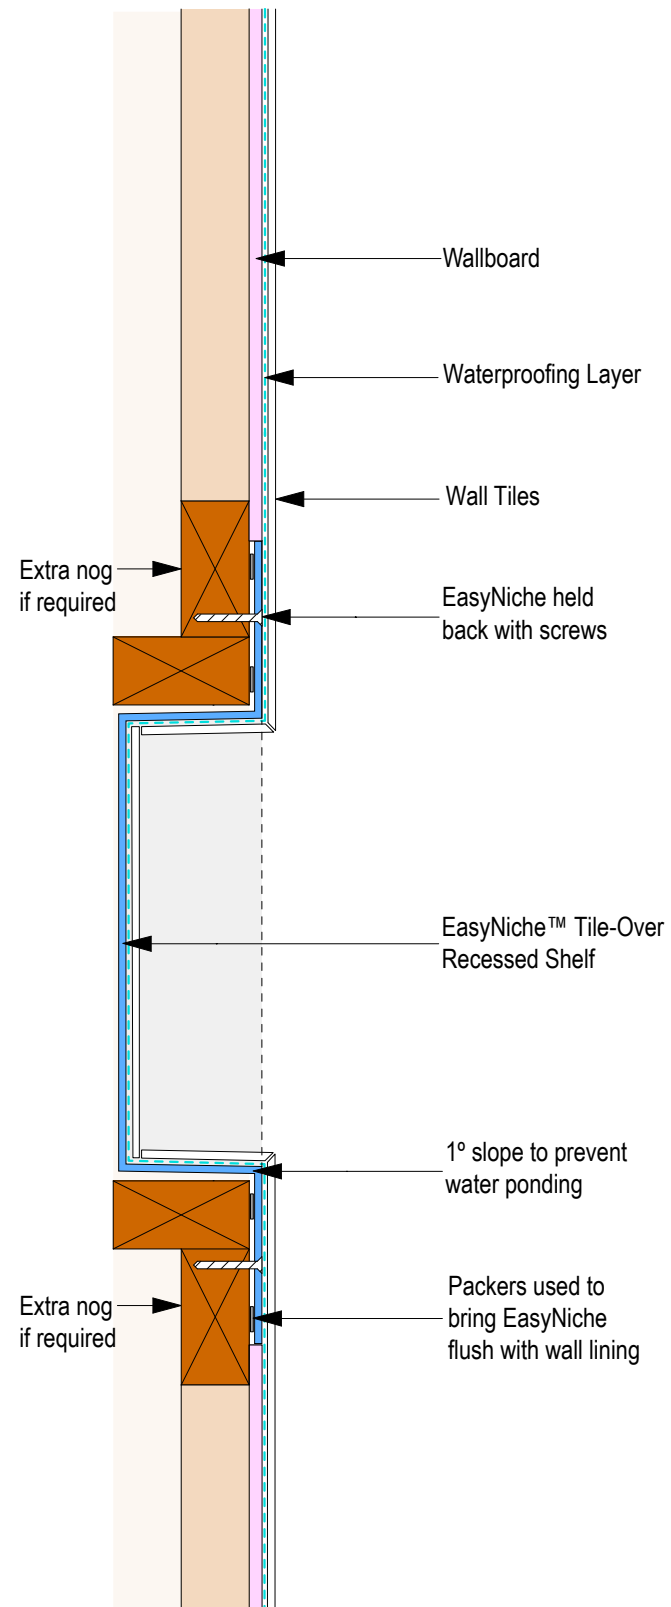

3D