




390x340
490x340
540x340
640x340

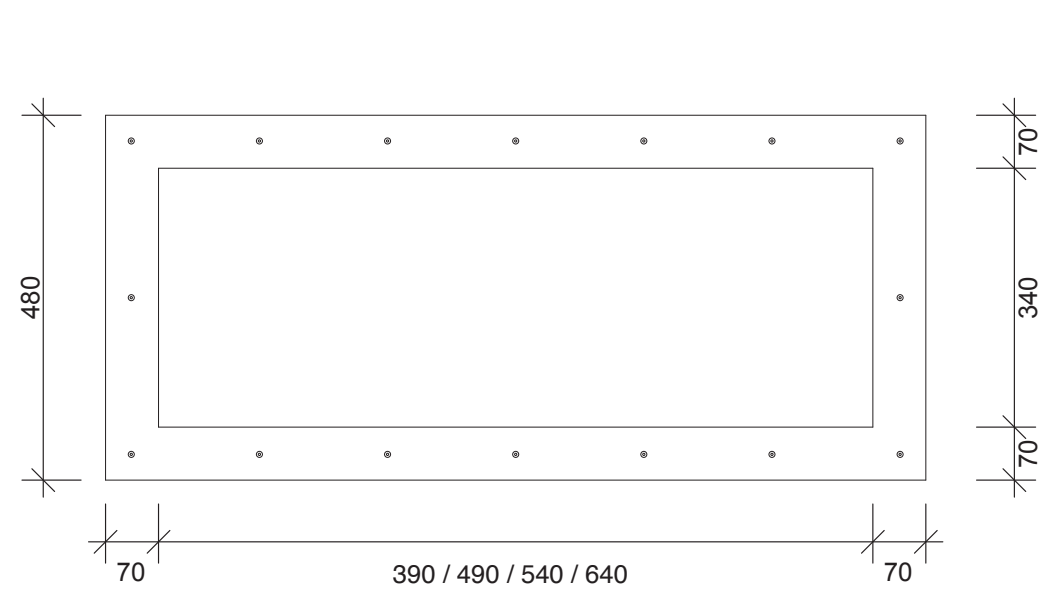

Front Elevation

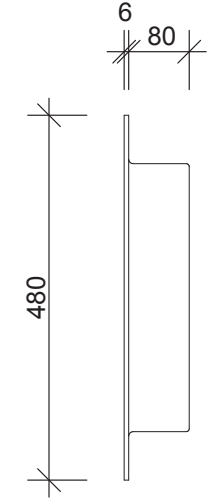


Side Elevation

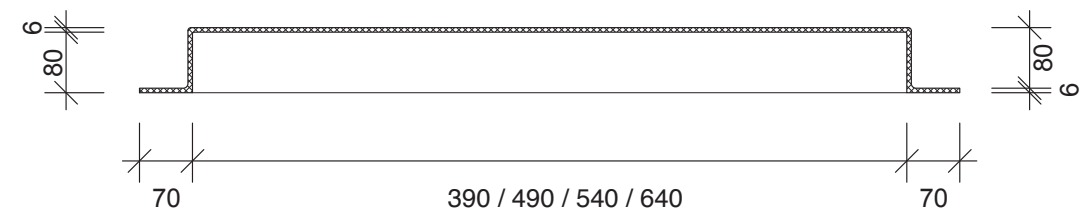

Section






Plan

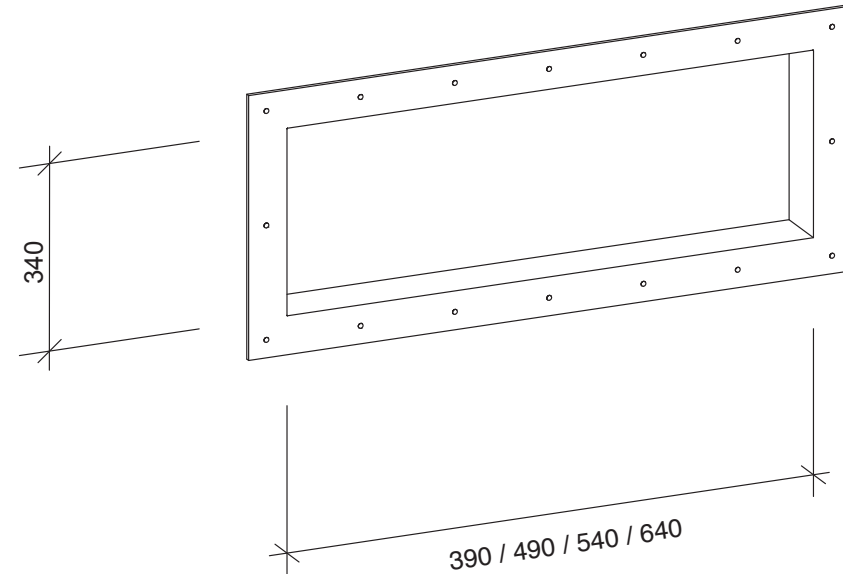

Perspective

Note: Footrest option also available @ 180x120:

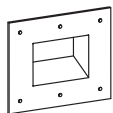

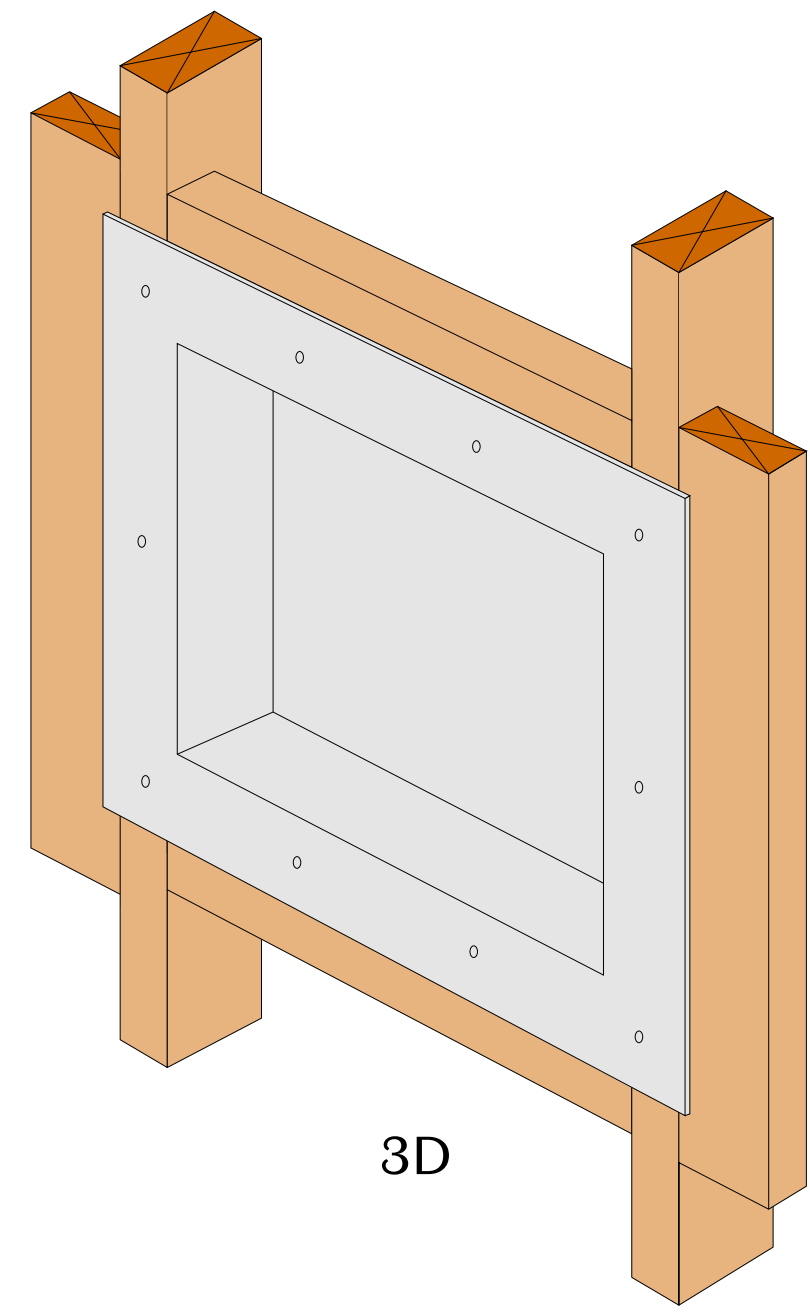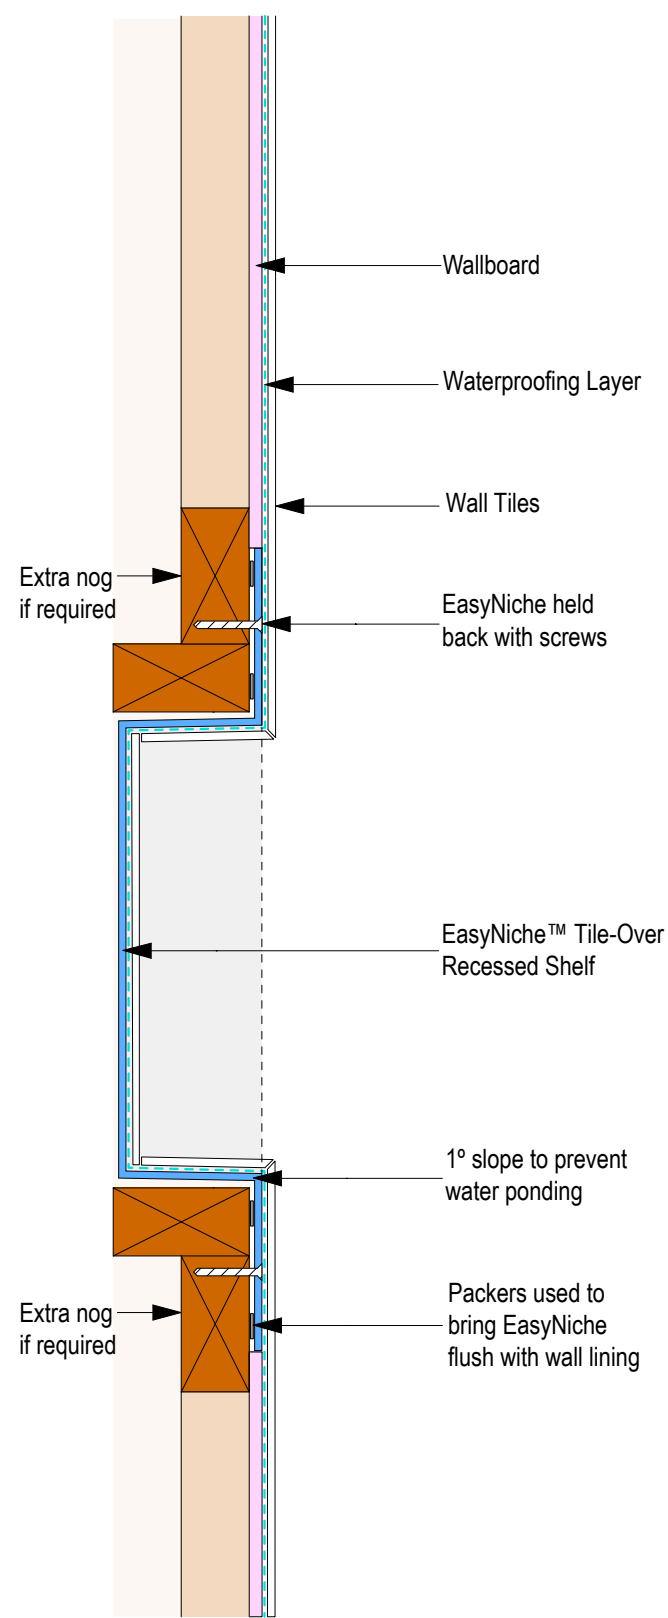

3D